











































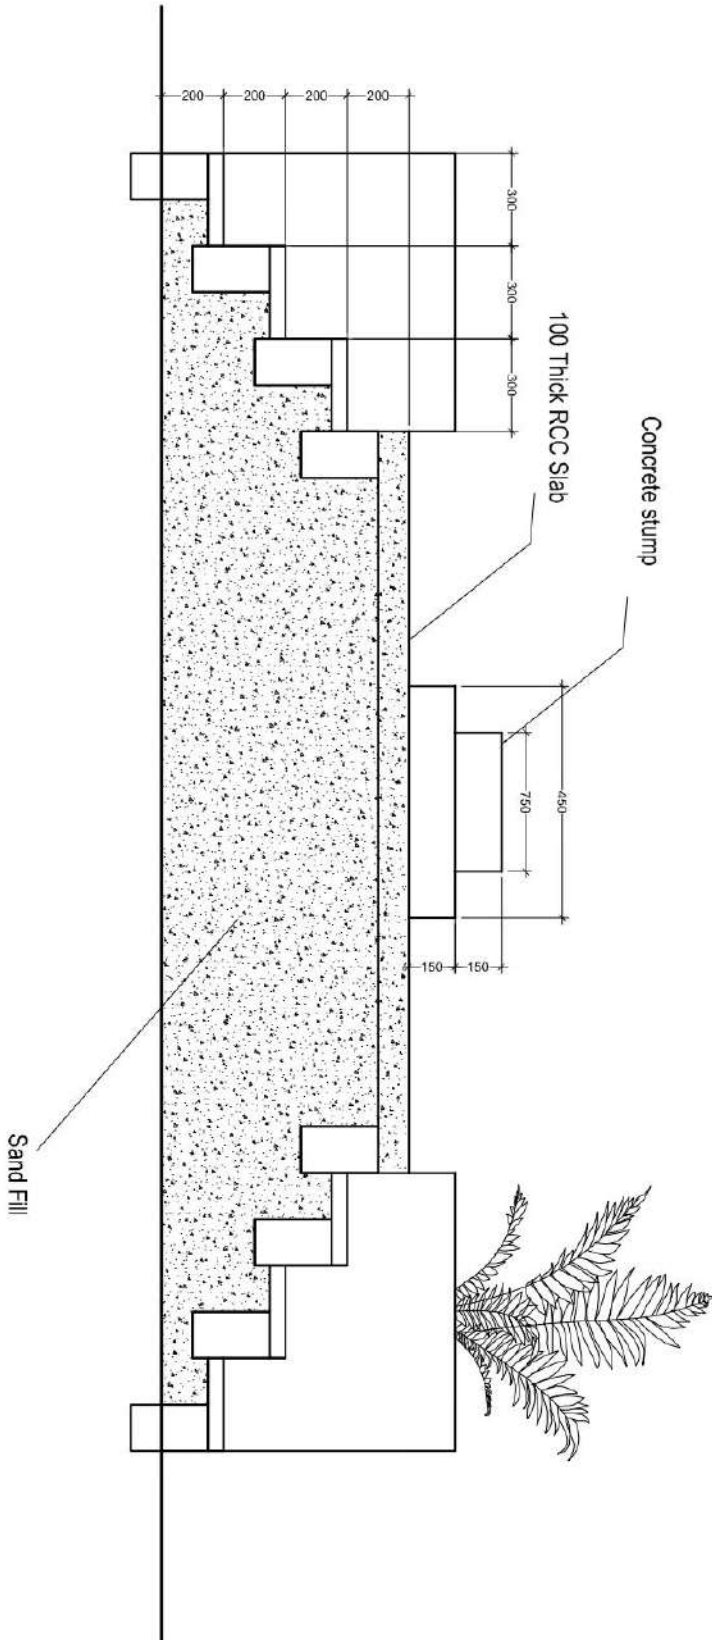

**FLAG POST SECTIONAL ELEVATION X-X**

**DETAIL - B**

**PROPOSED DESIGN OF  
WATER FRONT PARK**  
Laamu Fomadhoo Council  
L.Fomadhoo

**DESIGNED BY:**  
**ZIM'S Studio**  
All: C-5134,  
L:Caan, Thuruai Republic of Maldives  
Phone: +(960) 737 8786, Viber: +(960) 791 6424  
E-mail: zimstudio@gmail.com


**NOTE:**

All measurements given by mm  
Do not scale the drawing  
It is contractor's responsibility to measure the site for the exact measurements before work.

All foundations depths = 300mm below ground

**STRUCTURE OF BOUNDARY WALL**

- FB1 ( Boundary Wall beam) = 200x200 with 4T10 - R6@200 c/c
- FB2 (Plant bed Wall beam) = 150x150 with 2T10 - R6@200 c/c
- FB3 (Name Board Wall beam) = 250x200 with 4T10 - R6@200 c/c
- C1 = 150x150 x 2000 with 4T10- R6-@200 c/c - Column 3000 c / c
- C2 = 150x150 x 1200 with 2T10- R6-hook@200 c/c - Column 3000 c / c
- C3 = 300x300 Stump with Pad
- Cover to foundation is 50mm
- Foundation depth = 300mm below natural ground
- Boundary Wall height is 1200mm
- Plant Bed Wall height is 400mm
- Name Board Wall height is 2000mm  
Park Ground level

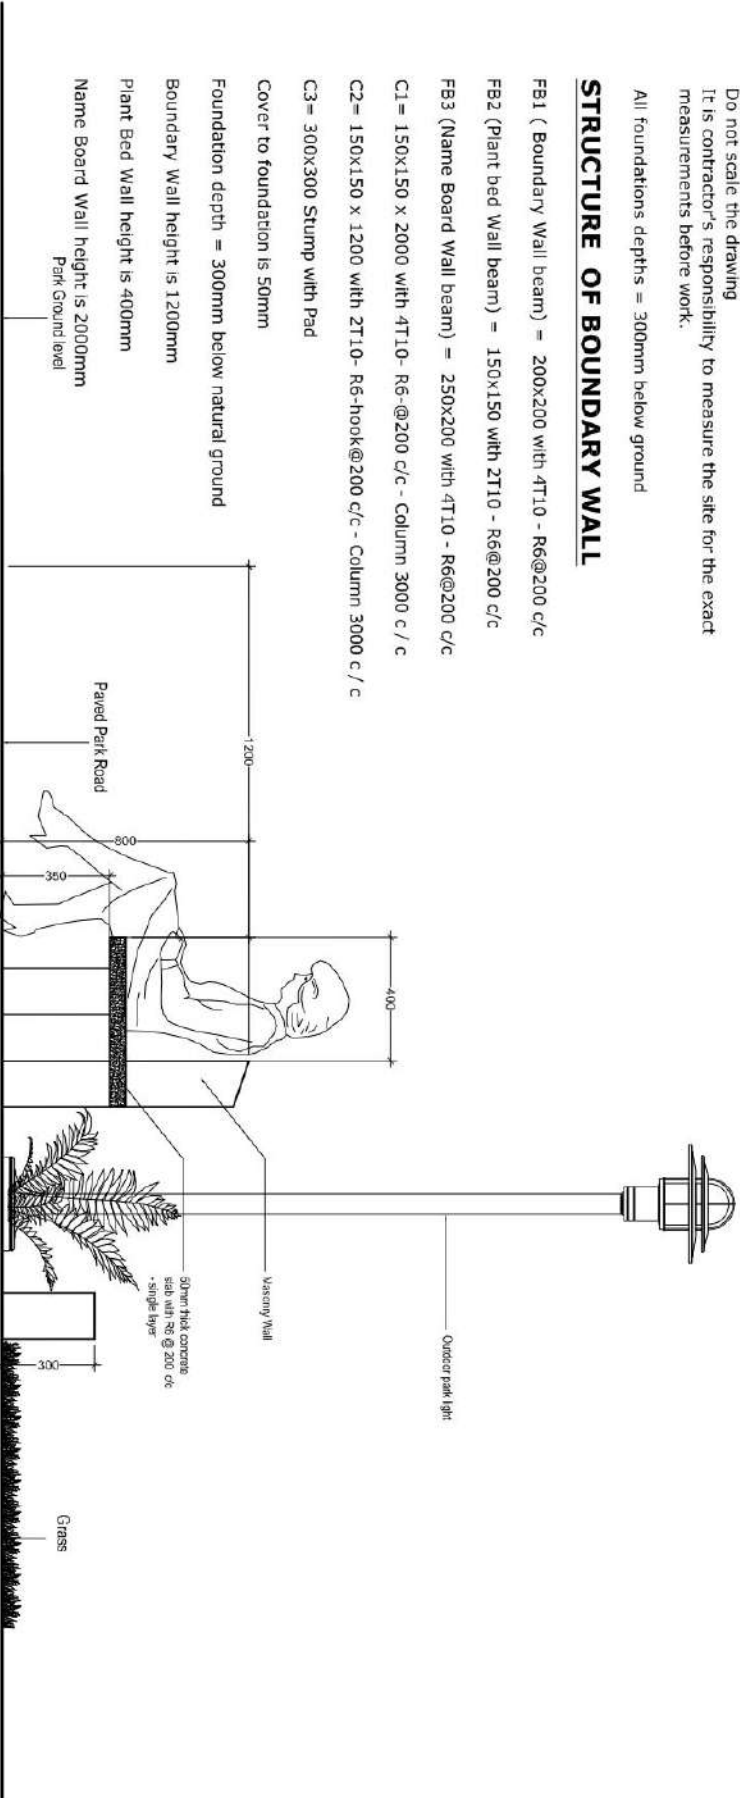

**BENCH SECTIONAL ELEVATION X-X  
DETAIL - A**

PROPOSED DESIGN OF  
**WATER FRONT PARK**  
Laamu Fonadhoo Council  
L.Fonadhoo

DESIGNED BY:  
**ZIMIS Studio**  
All C-504  
Licen. Tnuv di Republie of Maldives  
Phone: +(960) 757 8786, Viber +(960) 791 6424  
E-mail: zimisdesign@gmail.com



2: 2023/62-E/401 (IUL) | 19 17

BILL OF QUANTITIES (B.O.Q)  
**Proposed Water Front Park**  
 L.Fonadhoo, MALDIVES  
 CLIENT: :L. Fonadhoo Council

NO	DESCRIPTION	QTY	UNIT	MATERIAL RATE	LABOUR RATE	MATERIAL TOTAL	LABOUR TOTAL	AMOUNT
<b>1</b>	<b>PRELIMINARIES</b>					-	-	-
<b>A</b>	<b>Demolition</b>							
1	1	1	Item			-	-	-
2	2	1	Item			-	-	-
<b>B</b>	<b>Clean Up after completion</b>							
1	1	1	Item	-	-	-	-	-
<b>2</b>	<b>GROUND WORKS</b>					-	-	-
<b>B</b>	<b>Excavation</b>							
1	1	147.00	m			-	-	-
2	2	15.90	m			-	-	-
3	3	8.00	m			-	-	-
4	4	606.00	m			-	-	-
<b>C</b>	<b>Filling, leveling and compacting</b>							
1	1	10.12	m <sup>2</sup>			-	-	-
2	2	14.11	m <sup>3</sup>			-	-	-
<b>3</b>	<b>CONCRETE WORKS</b>					-	-	-
<b>1</b>	<b>Foundation Beam FB1 - Boundary Wall</b>							
	Concrete (1:2:3)	6.20	m <sup>3</sup>			-	-	-
	Steel deformed bars, 20mm dia	-	no			-	-	-
	Steel deformed bars, 16mm dia	-	no			-	-	-
	Steel deformed bars, 10mm dia	60.00	no			-	-	-
	Steel Ring bars, 6mm dia (Ring)	124.00	no			-	-	-
	Formwork	63.00	m <sup>2</sup>			-	-	-
<b>1</b>	<b>Foundation Beam FB2 - Plant bed Wall</b>							
	Concrete (1:2:3)	13.70	m <sup>3</sup>			-	-	-
	Steel deformed bars, 20mm dia	-	no			-	-	-
	Steel deformed bars, 16mm dia	-	no			-	-	-
	Steel deformed bars, 10mm dia	232.00	no			-	-	-
	Steel Ring bars, 6mm dia (Ring)	146.00	no			-	-	-
	Formwork	182.00	m <sup>2</sup>			-	-	-
<b>1</b>	<b>Foundation Beam FB3 - Name Board Wall</b>							
	Concrete (1:2:3)	0.80	m <sup>3</sup>			-	-	-
	Steel deformed bars, 20mm dia	-	no			-	-	-
	Steel deformed bars, 16mm dia	-	no			-	-	-
	Steel deformed bars, 10mm dia	13.00	no			-	-	-
	Steel Ring bars, 6mm dia (Ring)	12.00	no			-	-	-
	Formwork	8.00	m <sup>2</sup>			-	-	-
<b>2</b>	<b>Columns C1</b>							
	Concrete (1:2:3)	0.30	m <sup>3</sup>			-	-	-
	Steel deformed bars, 25mm dia	-	no			-	-	-
	Steel deformed bars, 12mm dia	10.00	no			-	-	-
	Steel deformed bars, 6mm dia	3.00	no			-	-	-
	Formwork	4.00	m <sup>2</sup>			-	-	-

NO	DESCRIPTION	QTY	UNIT	MATERIAL RATE	LABOUR RATE	MATERIAL TOTAL	LABOUR TOTAL	AMOUNT
<b>2 Columns C2</b>								
	Concrete (1:2:3)	1.50	m <sup>3</sup>			-	-	-
	Steel deformed bars, 25mm dia	-	no			-	-	-
	Steel deformed bars, 12mm dia	29.00	no			-	-	-
	Steel deformed bars, 6mm dia	19.00	no			-	-	-
	Formwork	22.00	m <sup>2</sup>			-	-	-
<b>3 Columns C3 - Light Column Stump</b>								
	Concrete (1:2:3)	1.10	m <sup>3</sup>			-	-	-
	Formwork	15.00	m <sup>2</sup>			-	-	-
<b>4 Flag pole Stump</b>								
	Concrete (1:2:3)	0.20	m <sup>3</sup>			-	-	-
	Formwork	2.00	m <sup>2</sup>			-	-	-
<b>5 RCC Ground Slab</b>								
	Concrete (1:2:3)	10.20	m <sup>3</sup>			-	-	-
	Steel deformed bars, 10mm dia	242.00	no			-	-	-
<b>6 RCC Bench top Slab</b>								
	Concrete (1:2:3)	0.70	m <sup>3</sup>			-	-	-
	Steel deformed bars, 6mm dia	4.00	no			-	-	-
<b>4 MASONRY AND PLASTERING</b>						-	-	-
<b>A Masonry and Partition Wall</b>								
1	100mm thick external block wall of Boundary	184	m <sup>2</sup>			-	-	-
2	100mm thick internal block wall of name board	32	m <sup>2</sup>			-	-	-
3	100mm thick block wall of bench backside	21	m <sup>2</sup>			-	-	-
4	100mm thick block wall of bench	22	m <sup>2</sup>			-	-	-
5	100mm thick block wall plant bed perimeter wall	364	m <sup>2</sup>			-	-	-
<b>B Plastering</b>								
1	Plastering surfaces of external boundary wall	383	m <sup>2</sup>			-	-	-
2	Plastering surfaces of name board wall	64	m <sup>2</sup>			-	-	-
3	Plastering surfaces of bench backside wall	15	m <sup>2</sup>			-	-	-
4	Plastering surfaces of bench Walls	6	m <sup>2</sup>			-	-	-
5	Plastering surfaces of grass field boundary wall	546	m <sup>2</sup>			-	-	-
<b>C Screeding</b>								
1	40mm thick floor screed on flag pole floor area	15	m <sup>2</sup>			-	-	-
2	40mm thick floor screed on ground slab	104	m <sup>2</sup>			-	-	-
<b>5 METAL WORKS</b>						-	-	-
1	Ø1 CHS Flag pole as specified in the drawing and specifications (Complete including fabrication, painting and fixing)	1	item			-	-	-
<b>6 ELECTRICAL INSTALLATION</b>						-	-	-
<b>General</b>								
Rates shall include for: screws, nails, bolts, nuts, standard cable fixing or supporting clips, brackets, straps, rivets, plugs and all incidental accessories								
1	1 Inch PVC Pipe for ground wiring conduit including joints	530	m			-	-	-
2	Main electric connection	1	no			-	-	-
3	Single Phase distribution Board	1	no			-	-	-
4	One gang 13Amp Socket outlet	4	no			-	-	-
5	Outdoor garden post light (including pole)	40	no			-	-	-

NO	DESCRIPTION	QTY	UNIT	MATERIAL RATE	LABOUR RATE	MATERIAL TOTAL	LABOUR TOTAL	AMOUNT
6	Ceiling Mound Light (Electric room)	1	no			-	-	-
7	Wetherproof Spot light	4	no			-	-	-
8	2 Gang one-way switch	23	no			-	-	-
9	Wiring with 2.5 mm <sup>2</sup> cable to power points and light points	49	no			-	-	-
10	2.5mm Electric Wire for line to sockets	1	Roll			-	-	-
11	2.5mm Electric Wire for line to lights	10	Roll			-	-	-
12	2.5mm Electric Wire for neutral to lights	6	Roll			-	-	-
13	2.5mm Electric Wire for ground earth to lights	6	Roll			-	-	-
<b>7 TILING AND FLOOR FINISHES</b>						-	-	-
<b>General</b>								
Rates shall include for: mortar, fixing, bedding, grouting, and pointing materials; making good around pipes, sanitary fixtures, and similar; cleaning down and polishing.								
1	Homogeneous tile finished Flag pole stage area including Steps	25	m <sup>2</sup>			-	-	-
2	Ceramic non skid tile finished bench tops	4	m <sup>2</sup>			-	-	-
<b>8 PAINTING</b>						-	-	-
<b>General</b>								
Rates shall include for: the provision, erection and removal of scaffolding, preparation, rubbing down between coats and similar work, the protection and/or masking floors, fittings and similar work, removing and replacing door and window								
1	Weatherproof emulsion paint finished surfaces of bench side walls	28	m <sup>2</sup>			-	-	-
2	Weatherproof emulsion paint finished surfaces of boundary walls	391	m <sup>2</sup>			-	-	-
3	Weatherproof emulsion paint finished surfaces of grass field boundary walls	66	m <sup>2</sup>			-	-	-
4	Weatherproof emulsion paint finished surfaces of planter box walls	557	m <sup>2</sup>			-	-	-